


FLOOR PLAN

SCALE: 1/4" = 1'-0"


1
A-101
2ND FLOOR

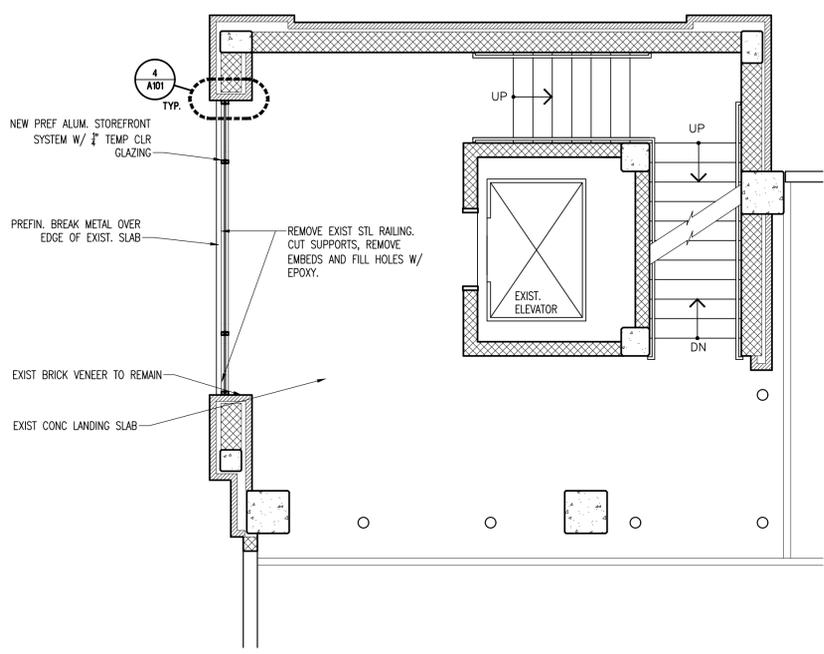

FLOOR PLAN

SCALE: 1/4" = 1'-0"


2
A-101
3RD & 4TH FLOOR

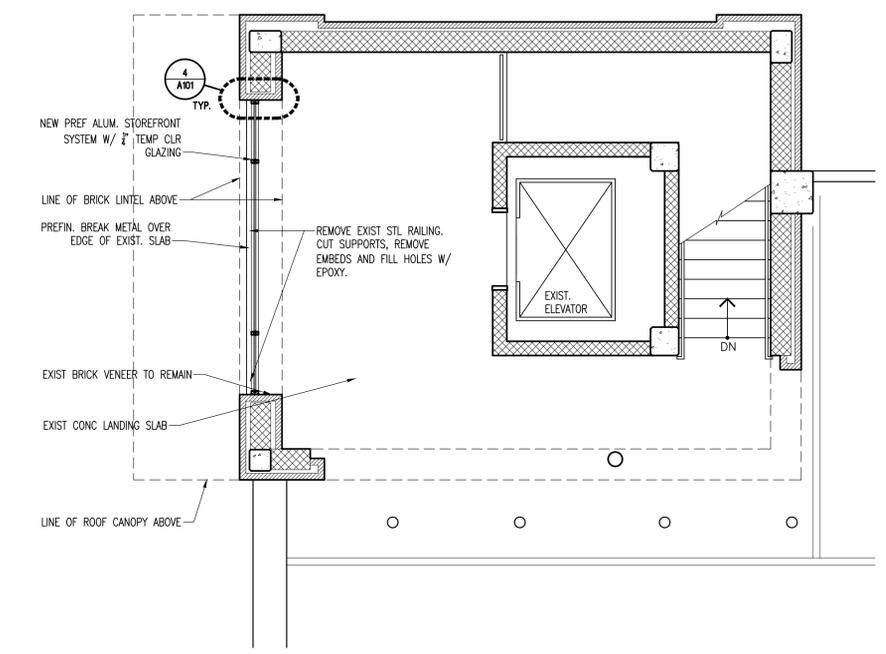

FLOOR PLAN

SCALE: 1/4" = 1'-0"


3
A-101
5TH FLOOR

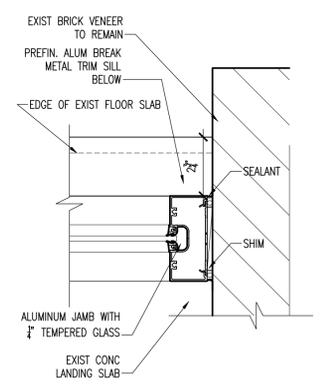

JAMB DETAIL

SCALE: 3" = 1'-0"


4
A-101

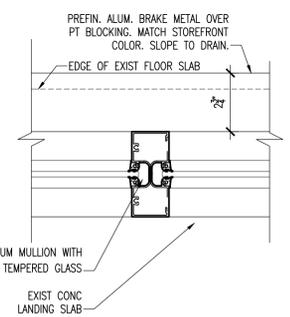

MULLION DETAIL

SCALE: 3" = 1'-0"

5
A-101

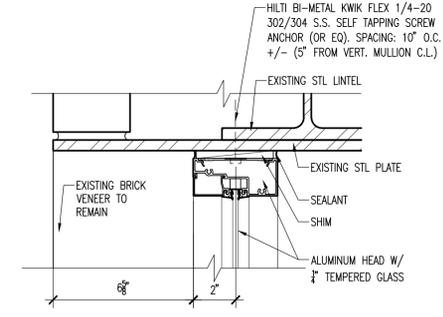


HEAD DETAIL


SCALE: 3" = 1'-0"

SILL DETAIL

SCALE: 3" = 1'-0"

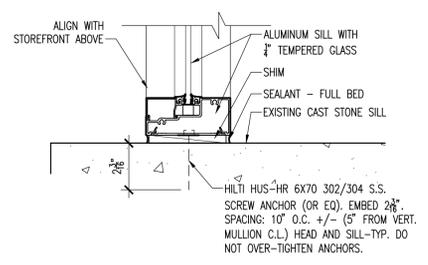

7
A-101

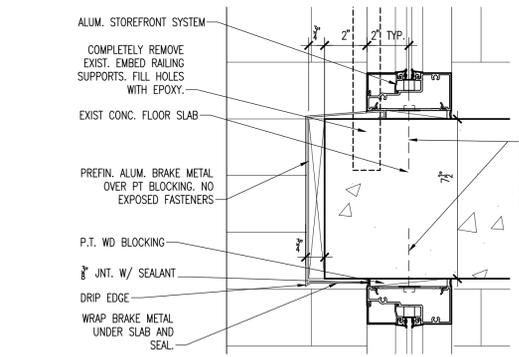

EDGE OF SLAB DETAIL

SCALE: 3" = 1'-0"


8
A-101

COMM	SCALE	DATE
A7902	NOTED	12/12/22
DRAWN	NOTED	
DJN		

PROJECT NAME
CITY OF DANVILLE
PARKING GARAGE ELEVATOR
STOREFRONT ENCLOSURE
120 SOUTH THIRD STREET
DANVILLE, KY 40422


BRAVURA
ARCHITECTS SINCE 1988
ARCHITECTURE | INTERIORS | MASTERPLANNING
JOSEPH & JOSEPH
© 2020 Cassius M. Moler IV Architect, Eric R. Huelmsman Architect

SHEET NAME
PLANS AND
DETAILS
SHEET NUMBER
A101

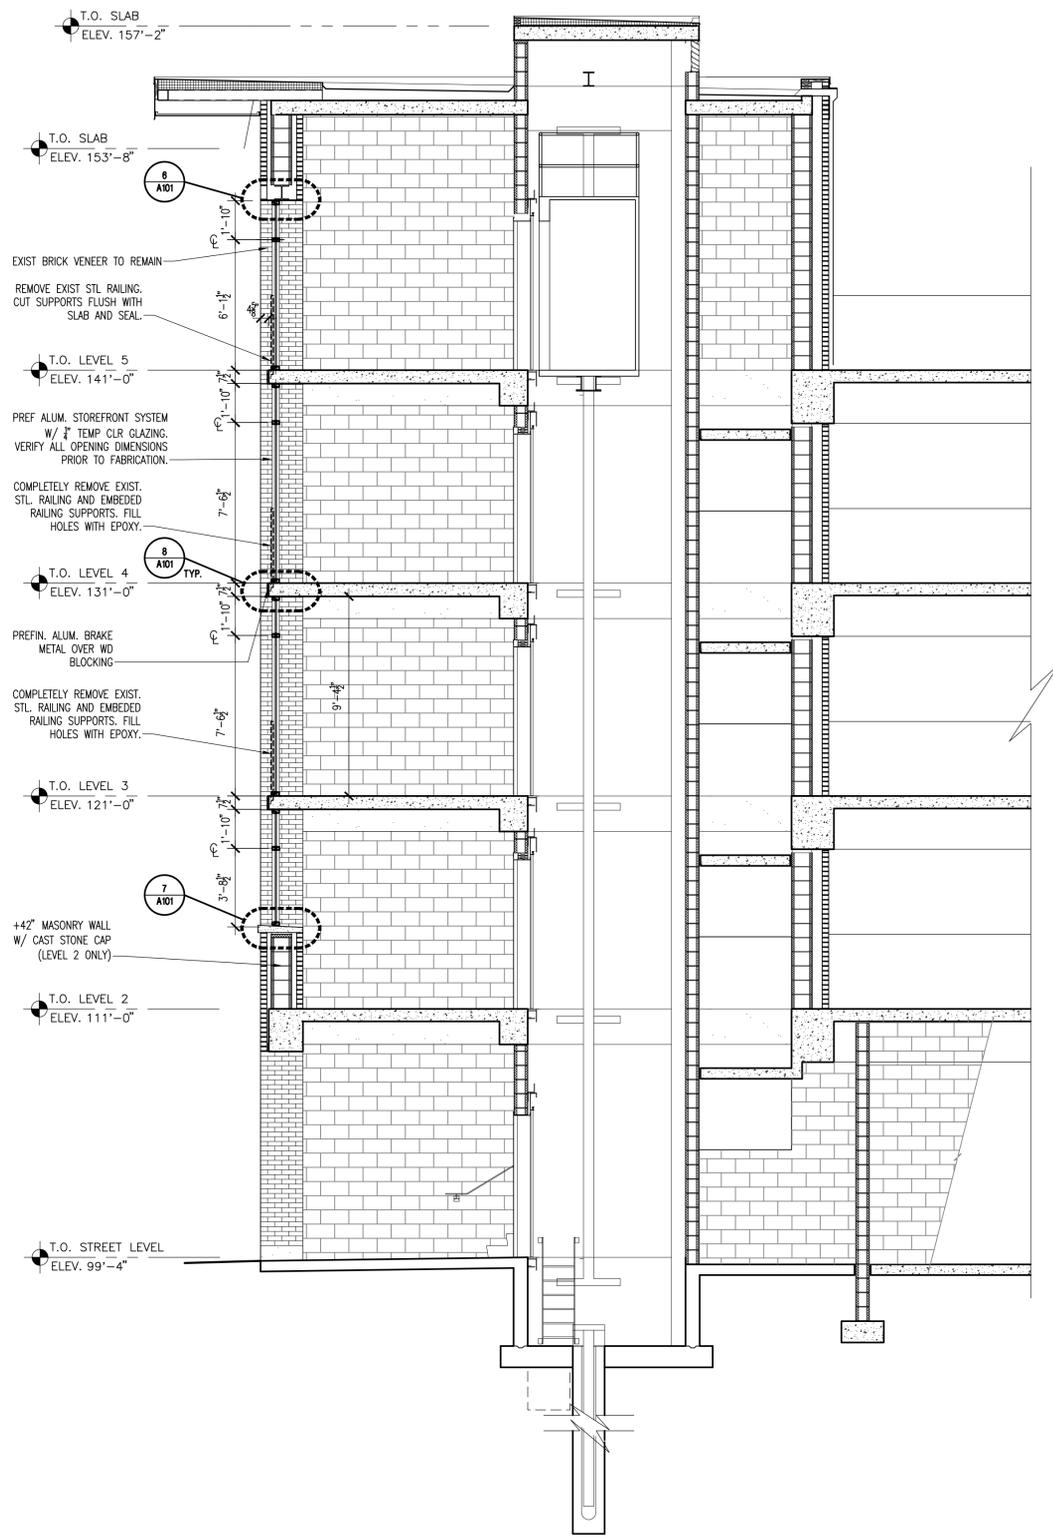

SECTION
SCALE: 1/4" = 1'-0"

2
A-201

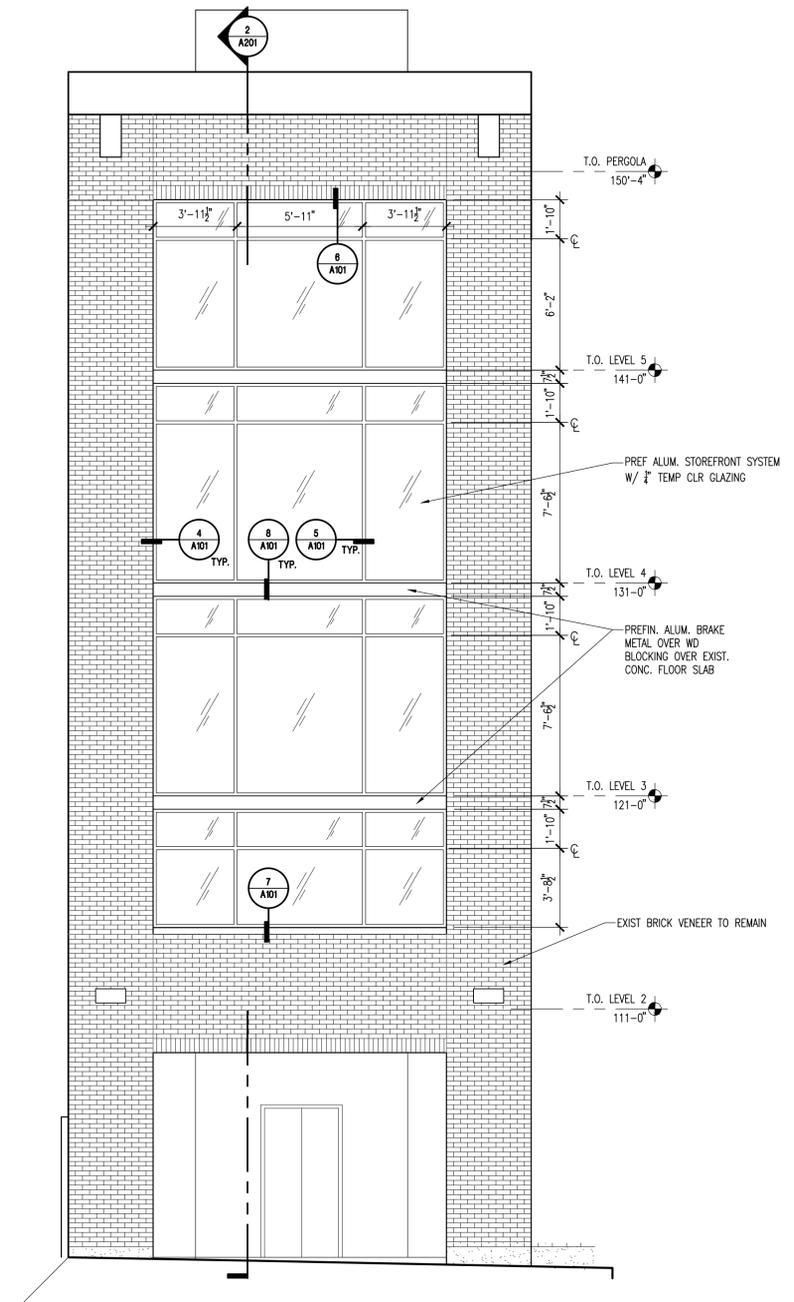

ELEVATION
SCALE: 1/4" = 1'-0"

1
A-201

REVISIONS			
NO.	DATE	BY	DESCRIPTION

COMM A7902	DRAWN DJN	SCALE NOTED	DATE 12/12/22
------------	-----------	-------------	---------------

PROJECT NAME
**CITY OF DANVILLE
 PARKING GARAGE ELEVATOR
 STOREFRONT ENCLOSURE**
 120 SOUTH THIRD STREET
 DANVILLE, NY 14842

JOSEPH & JOSEPH
 ARCHITECTS SINCE 1908
 ARCHITECTURE | INTERIORS | MASTERPLANNING

© 2020 Cassius M. Moler IV Architect, Eric R. Huelsman Architect

SHEET NAME SECTION ELEVATION
SHEET NUMBER A201