



Preferred Option

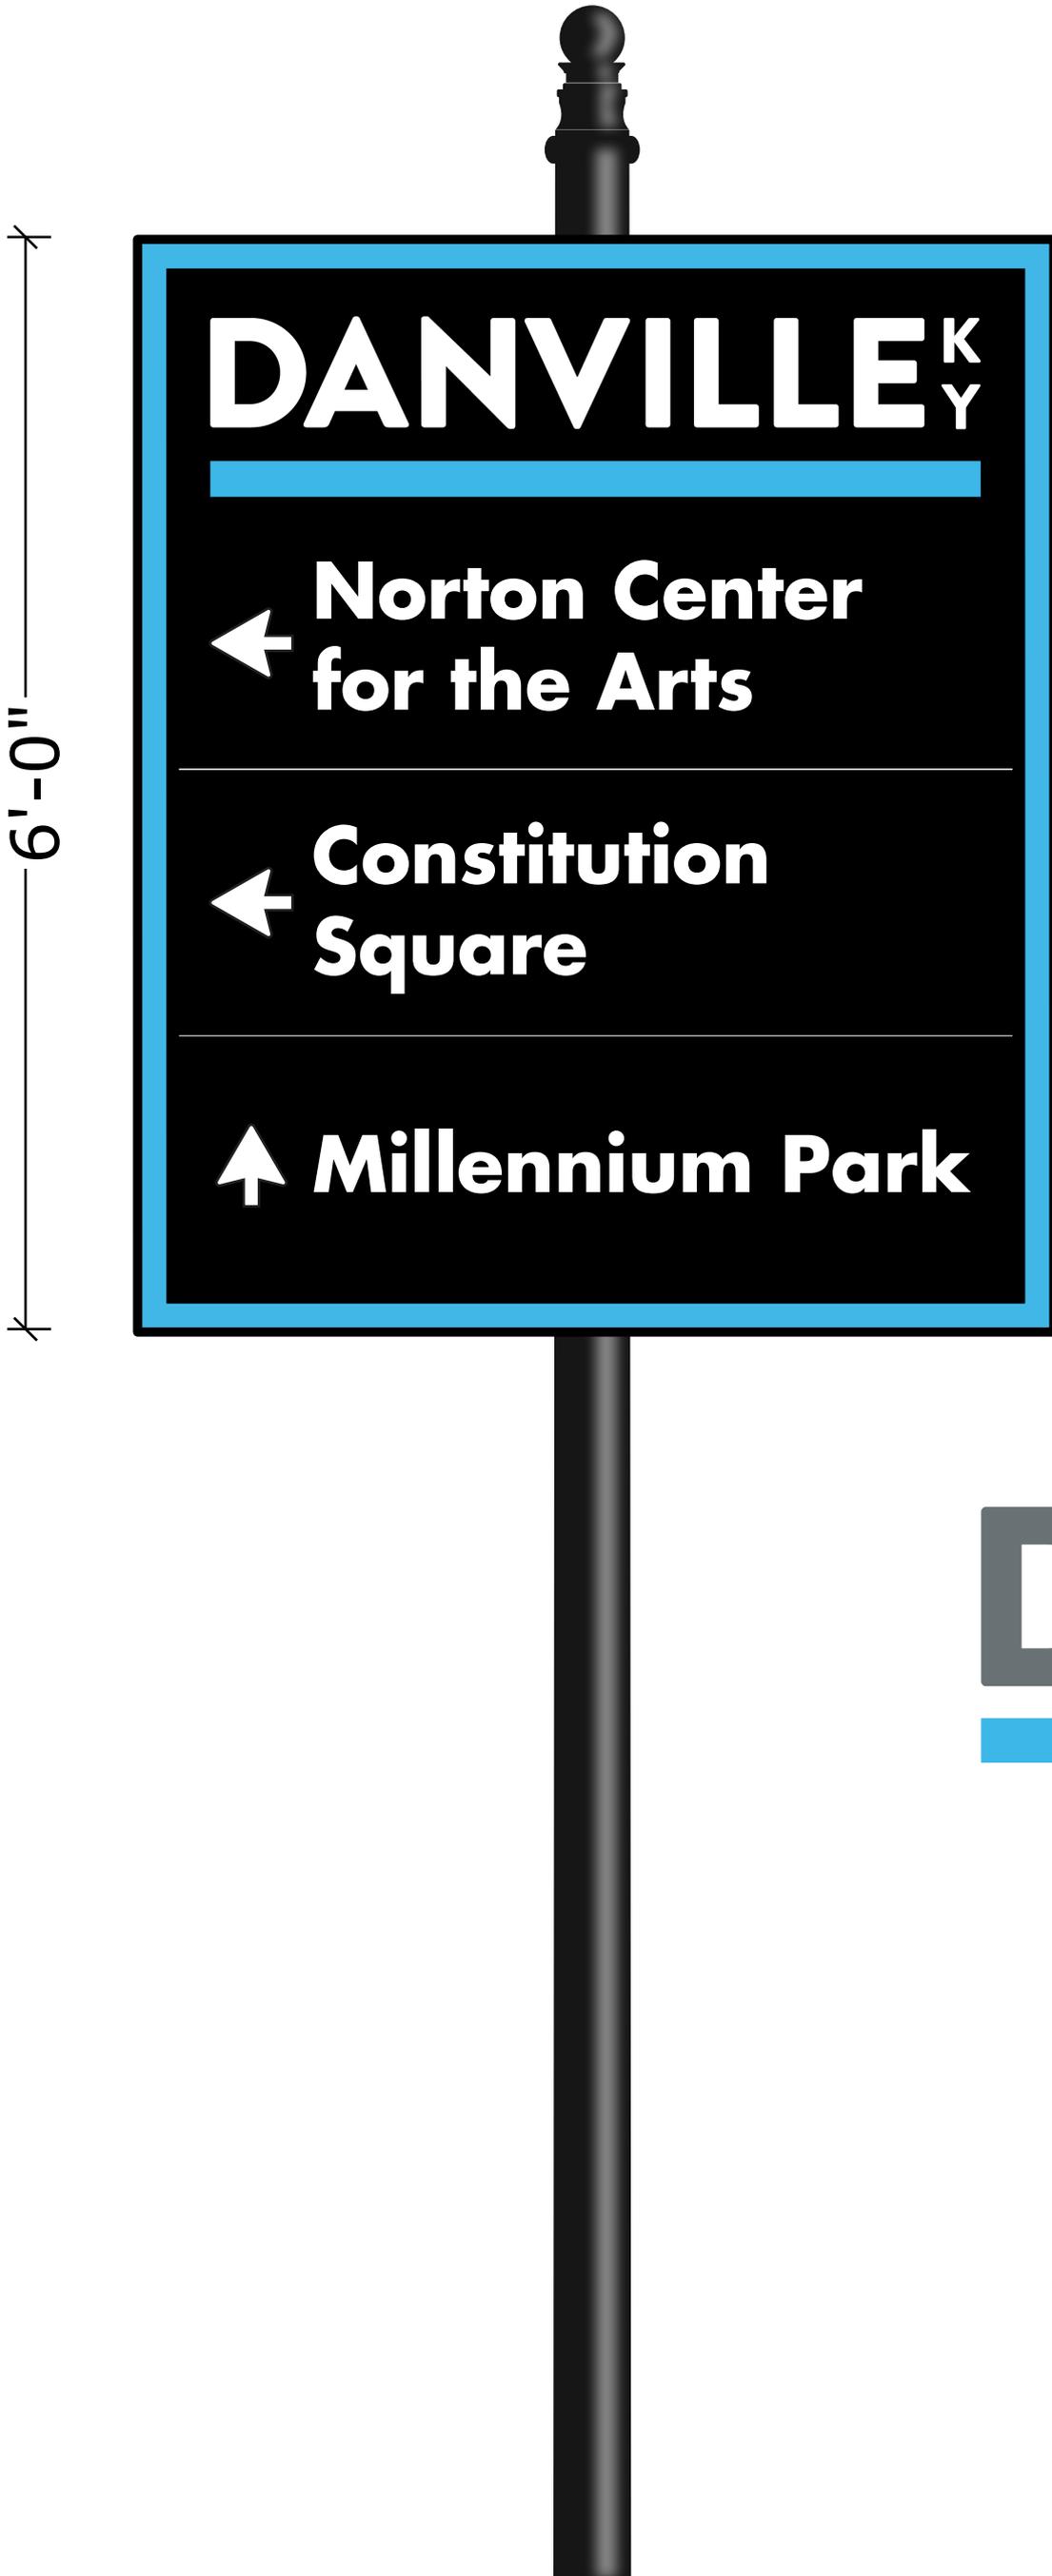

Vehicular Signage on New Pole

**5'-0" Wide Signage
7'-0" to Sign Bottom**

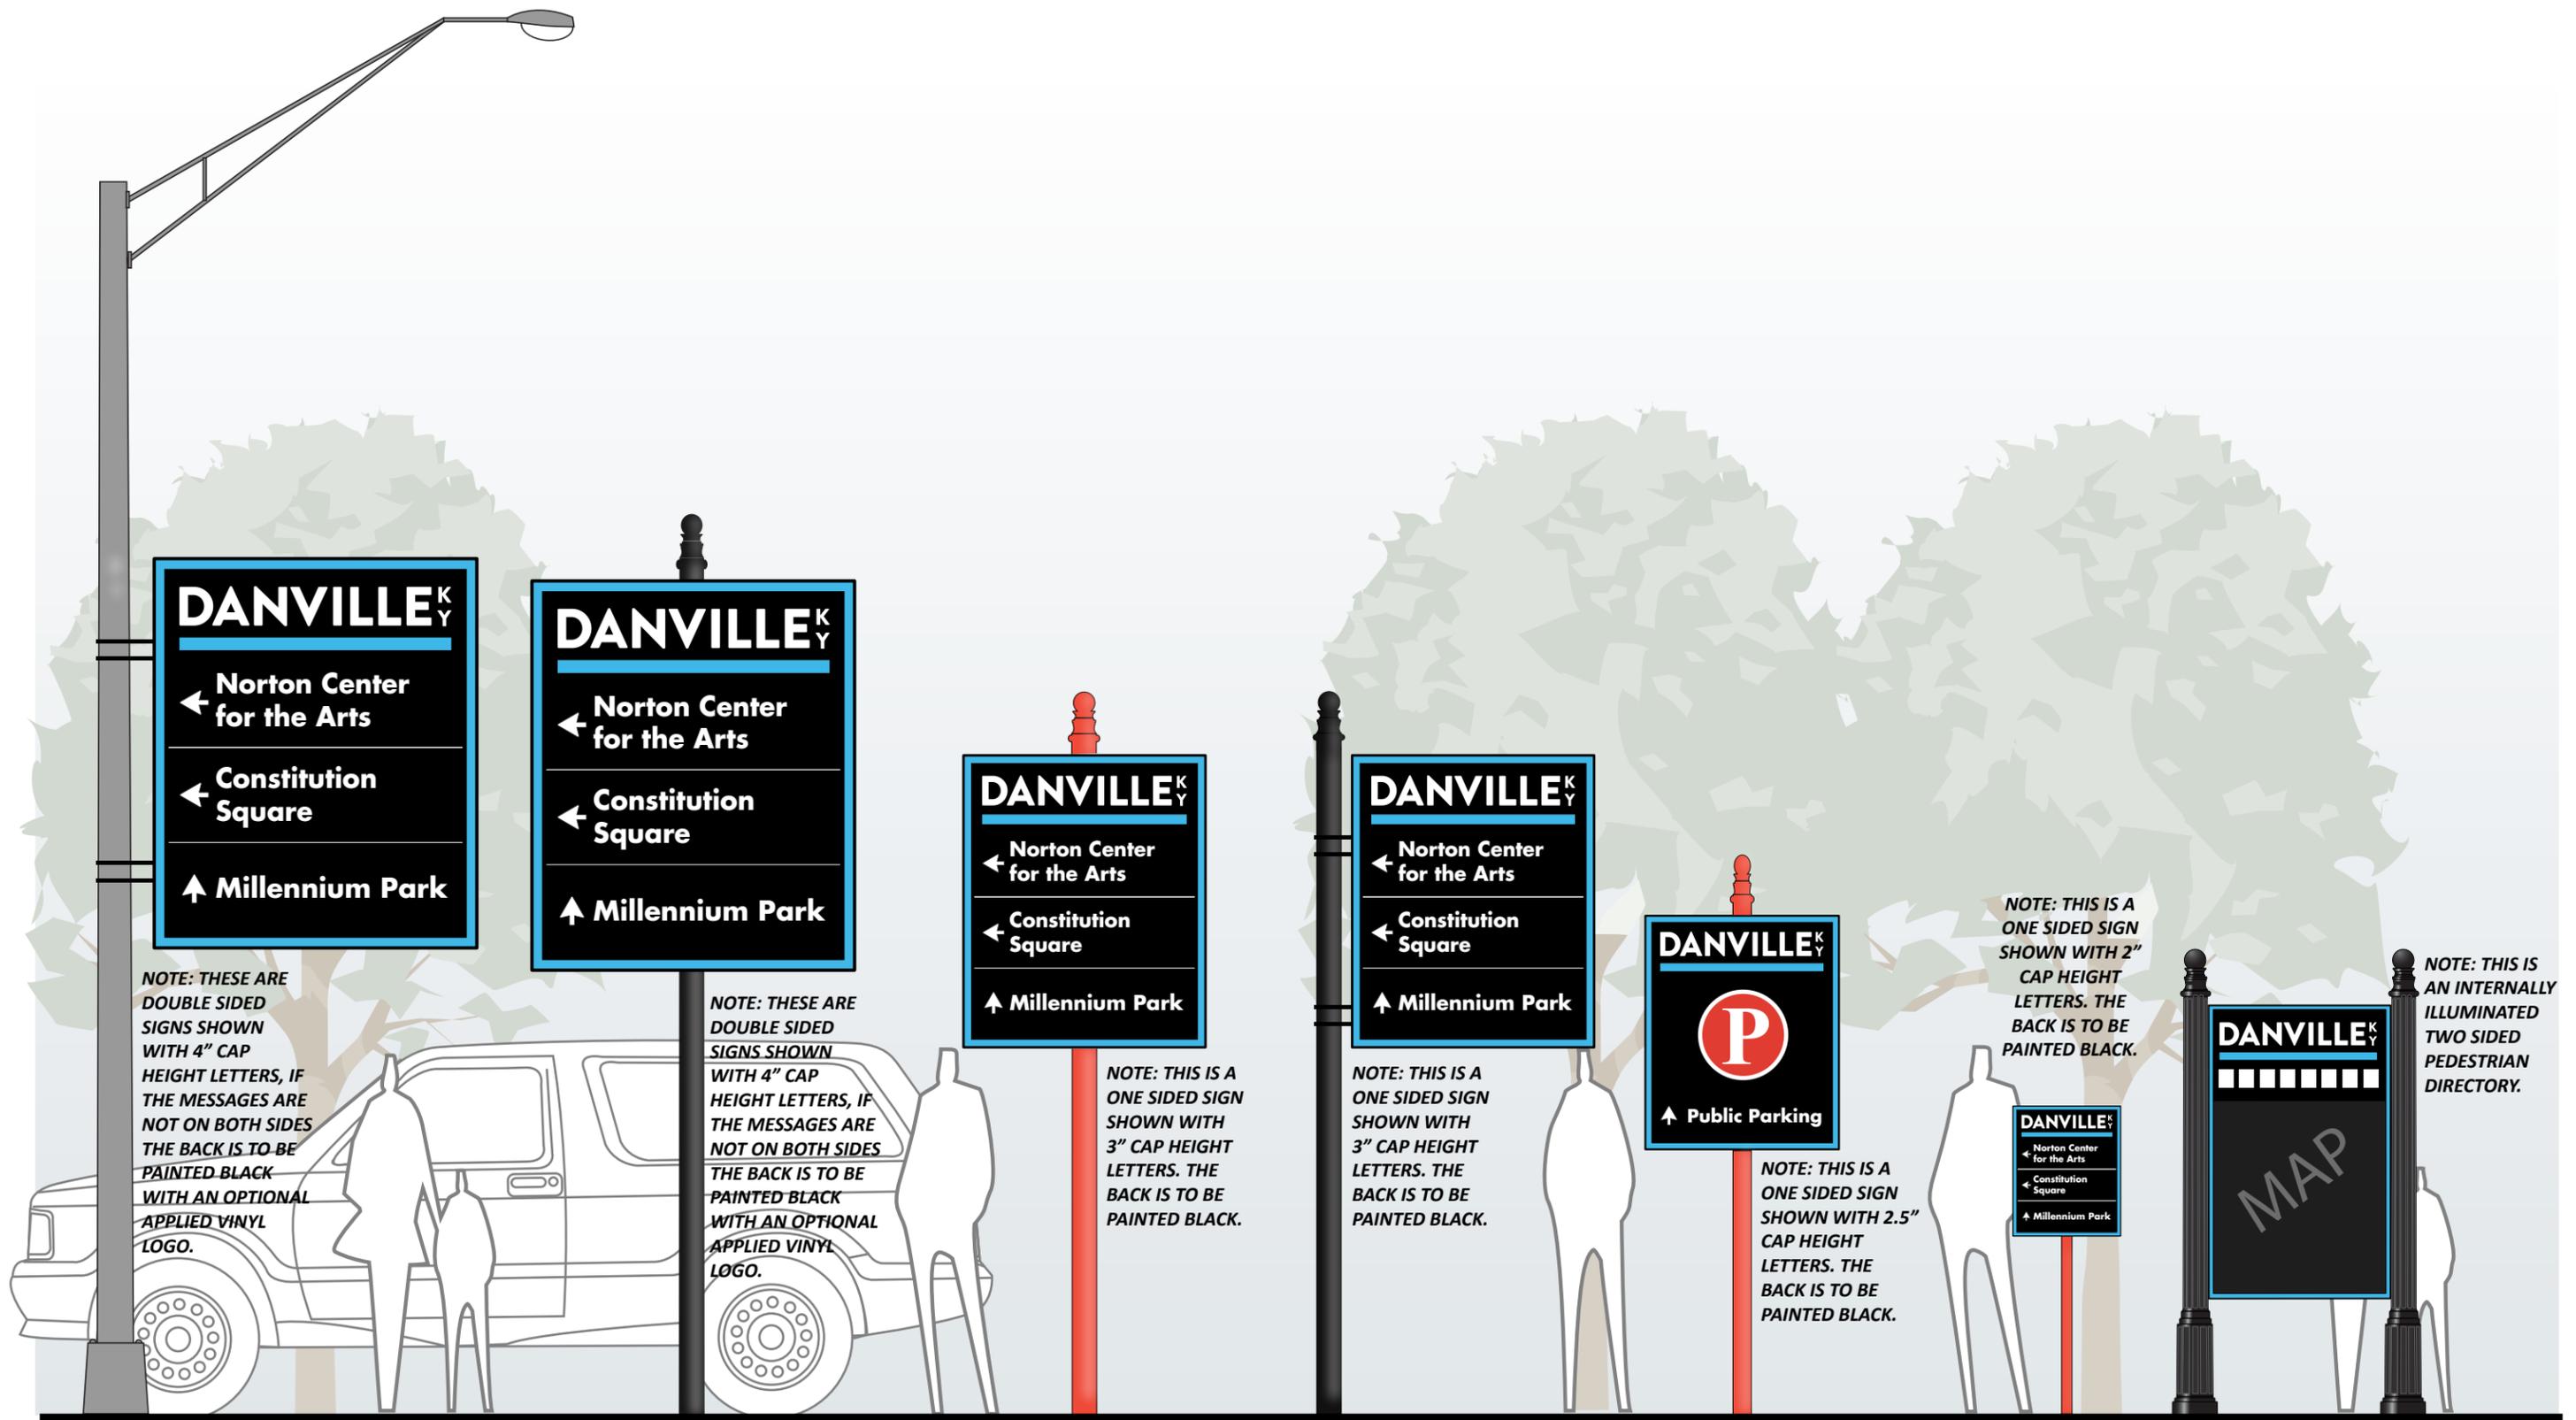

NOTE: THESE ARE DOUBLE SIDED SIGNS SHOWN WITH 4" CAP HEIGHT LETTERS, IF THE MESSAGES ARE NOT ON BOTH SIDES THE BACK IS TO BE PAINTED BLACK WITH AN OPTIONAL APPLIED VINYL LOGO.

NOTE: THESE ARE DOUBLE SIDED SIGNS SHOWN WITH 4" CAP HEIGHT LETTERS, IF THE MESSAGES ARE NOT ON BOTH SIDES THE BACK IS TO BE PAINTED BLACK WITH AN OPTIONAL APPLIED VINYL LOGO.

NOTE: THIS IS A ONE SIDED SIGN SHOWN WITH 3" CAP HEIGHT LETTERS. THE BACK IS TO BE PAINTED BLACK.

NOTE: THIS IS A ONE SIDED SIGN SHOWN WITH 3" CAP HEIGHT LETTERS. THE BACK IS TO BE PAINTED BLACK.

NOTE: THIS IS A ONE SIDED SIGN SHOWN WITH 2.5" CAP HEIGHT LETTERS. THE BACK IS TO BE PAINTED BLACK.

NOTE: THIS IS A ONE SIDED SIGN SHOWN WITH 2" CAP HEIGHT LETTERS. THE BACK IS TO BE PAINTED BLACK.

NOTE: THIS IS AN INTERNALLY ILLUMINATED TWO SIDED PEDESTRIAN DIRECTORY.

Vehicular Signage on Existing Pole
5'-0" Wide Signage
8'-0" to Sign Bottom

Vehicular Signage on New Pole
5'-0" Wide Signage
7'-0" to Sign Bottom

Vehicular Signage on New Pole
3'-9" Wide Signage
6'-0" to Sign Bottom

Vehicular Signage on New Pole
3'-9" Wide Signage
6'-0" to Sign Bottom

Parking Signage on New Pole
3'-0" Wide Signage
4'-0" to Sign Bottom

Trail Signage
20" Wide Signage
2'-8" to Sign Bottom

Orientation Map
44" x 34" Display